



# OPEN LICHT THEATER SNAKKERBUREN

Stichting Dorpstuin Snakkerbuorren Oan'dyk 56 9083 AE

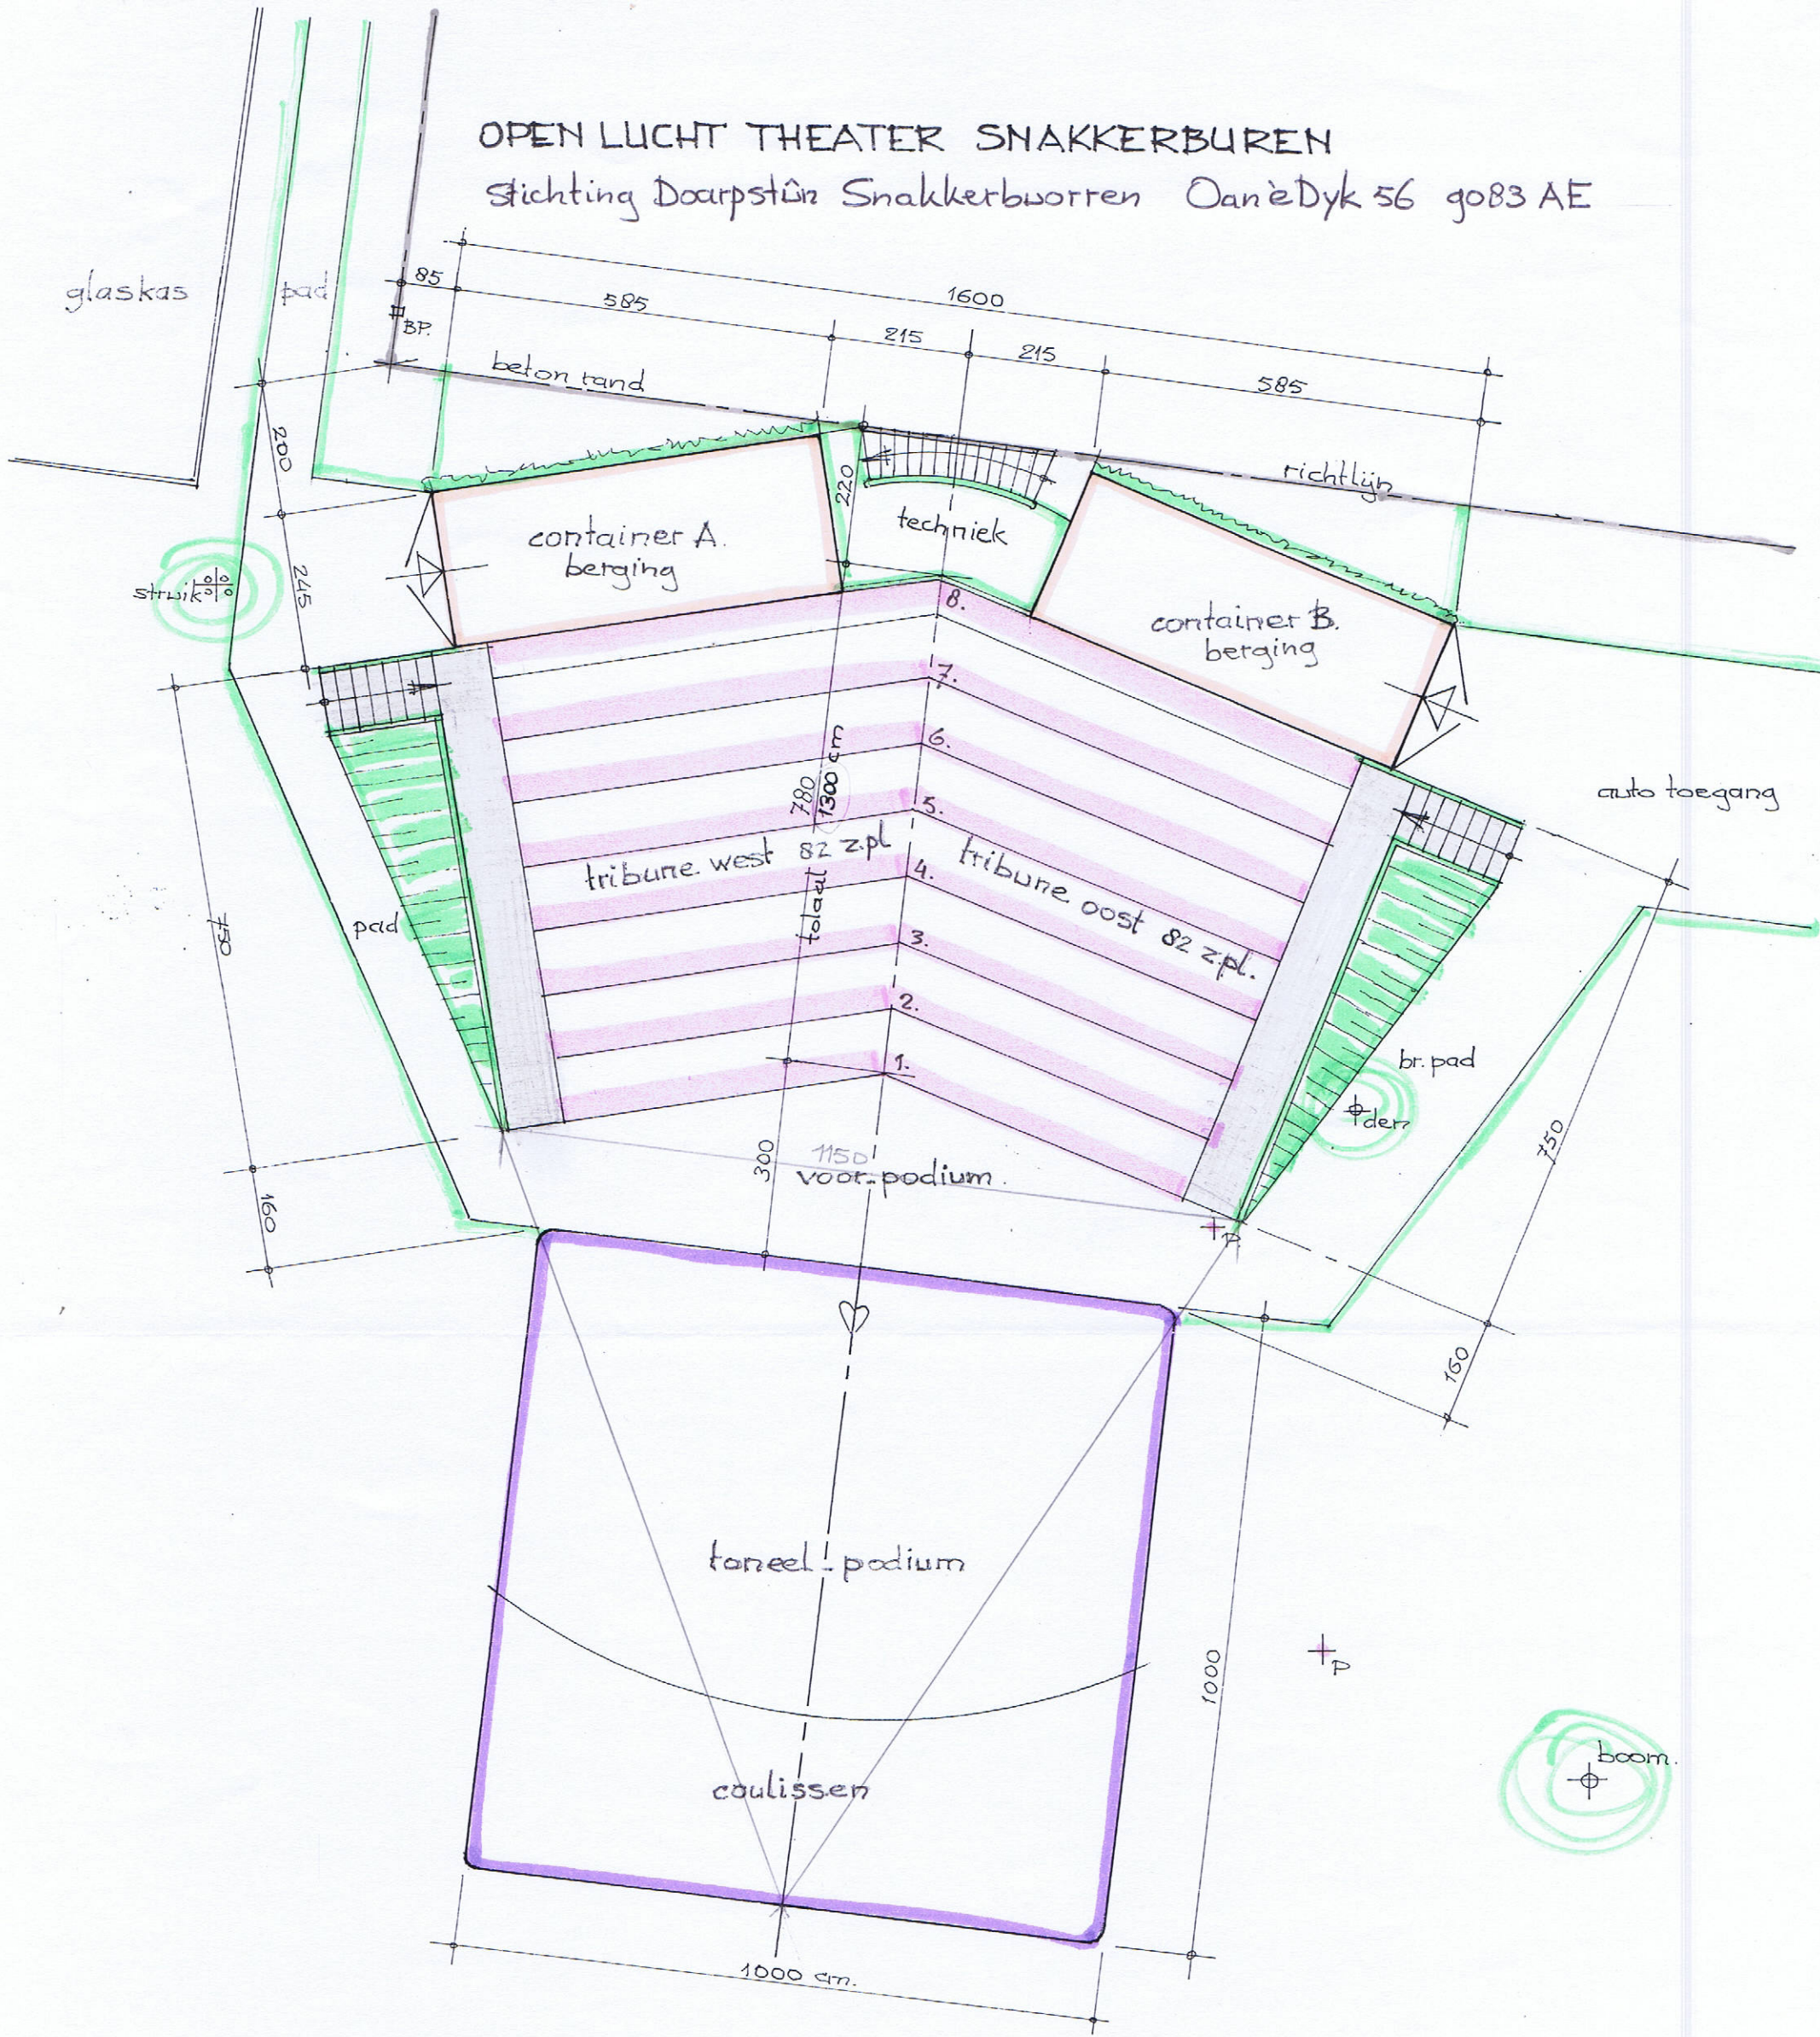

2° VARIANT container B en toneel podium verdraaien SCHAAL 1:100

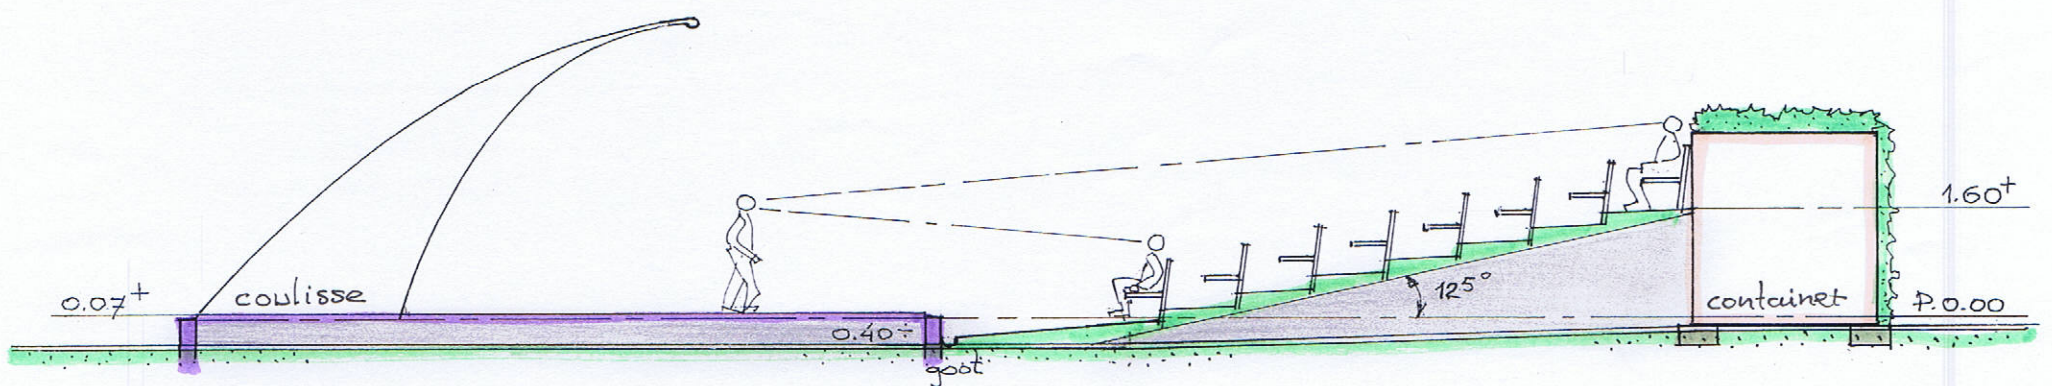

## LANGS DOORSNEDE O.L. THEATER podium - tribune - container

ARCHITECTEN BUREAU WALON.BV. LEEUWARDEN 06.51280404 RJ.WALON DD: 15.10.2014.